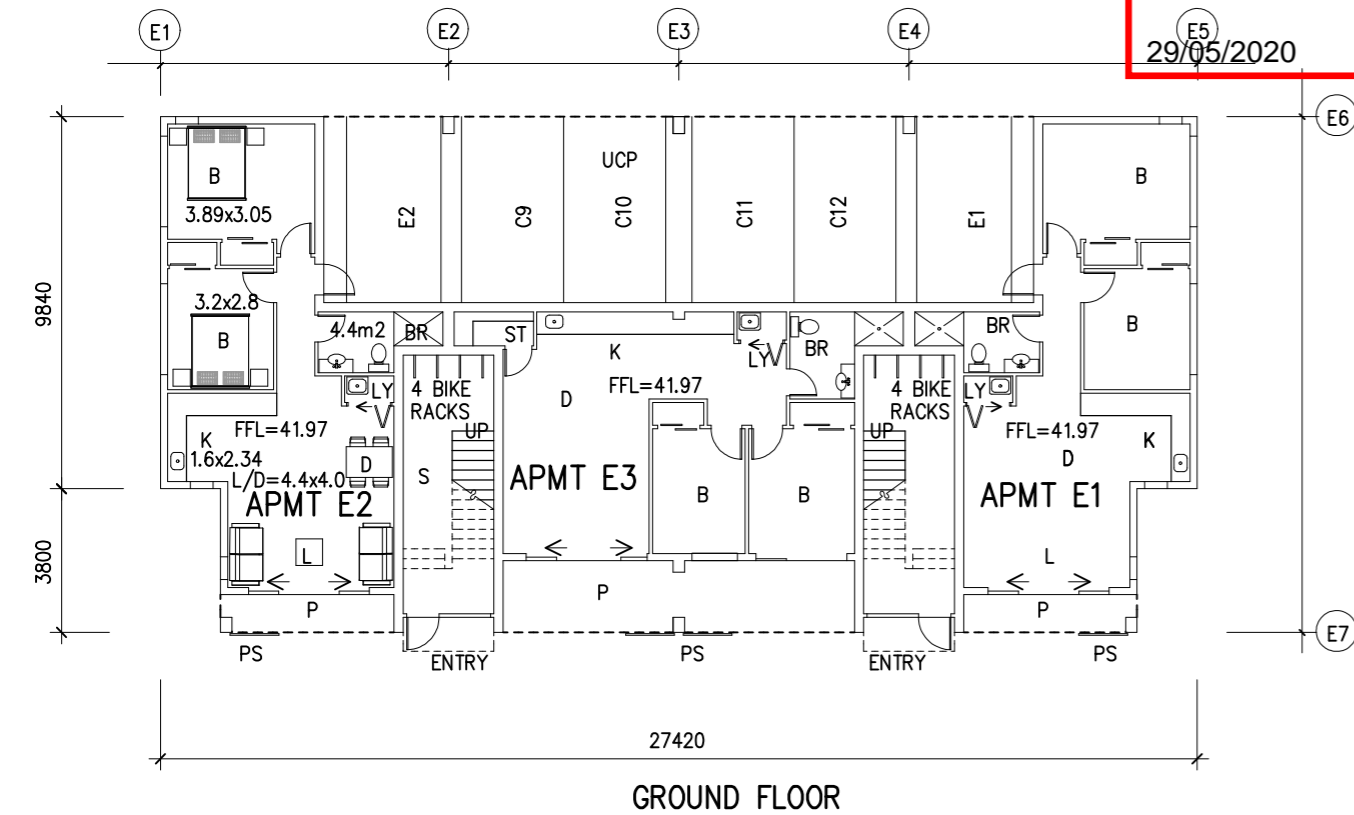

BUN60347538
 Approved Resource Consent Plan
 29/05/2020



BLOCK E-GROUND FLOOR APARTMENT LEGEND

0 OFF - 3 BEDROOM APARTMENTS
 3 OFF - 2 BEDROOM APARTMENTS

FLOOR AREA = 246m²
 PATIOS= 22m²
 UNDERCROFT PARKING= 92m²

BLOCK E-FIRST FLOOR APARTMENT LEGEND

2 OFF - 3 BEDROOM APARTMENTS
 2 OFF - 2 BEDROOM APARTMENTS

FLOOR AREA = 325m²
 BALCONIES= 35m²

BLOCK E-SECOND FLOOR APARTMENT LEGEND

2 OFF - 3 BEDROOM APARTMENTS
 2 OFF - 2 BEDROOM APARTMENTS

FLOOR AREA = 325m²
 BALCONIES= 35m²

APARTMENT SPACE LEGEND

L= LIVING
 D= DINING
 K=KITCHEN
 B= BEDROOM
 BR=BATHROOM
 E= ENSUITE
 WR= WALK-IN-ROB
 UCP= UNDERCROFT PARKING


LY= LAUNDRY
 FL=FIRE LOBBY
 ST=STORE
 S= STAIRS
 PS=PRIVACY SCREEN
 P=PATIO
 BY= BALCONY

NO	DATE	DESCRIPTION
	16april2020	RC ISSUE S92-SPACE DIMS ADD (E2,E4,E5)
	23MAR2020	RC ISSUE S92
	1OCT2019	RC ISSUE

The copyright to these drawings and parts thereof remain the property of Origin Architects NZ Limited and may not be copied or otherwise used without express permission. The contractor shall check and verify all dimensions, levels and angles on site prior to commencing any work. Dimensions must not be scaled from drawings.

**PROPOSED HOUSING DEVELOPMENT
 & APARTMENT DEVELOPMENT
 AT 397 ORMISTON ROAD, FLAT BUSH
 AUCKLAND
 FOR DDL ESTATES LTD**

SHEET TITLE
**BLOCK E
 FLOOR PLANS**
 LEGAL DESCRIPTION: SITE AREA =4.0539ha
 LOT 23 & 2 DP 54823

 DATE MARCH 20
 SCALE 1:200 ON A3
 JOB No. SHEET No. REV.
267 E-01

ARCHITECTS
ORIGIN ARCHITECTS NZ LTD
 email: origin.architecture@gmail.com
 PO BOX 56 007. DOMINION ROAD. AUCKLAND 1446
 Telephone. (09) 631 5443